
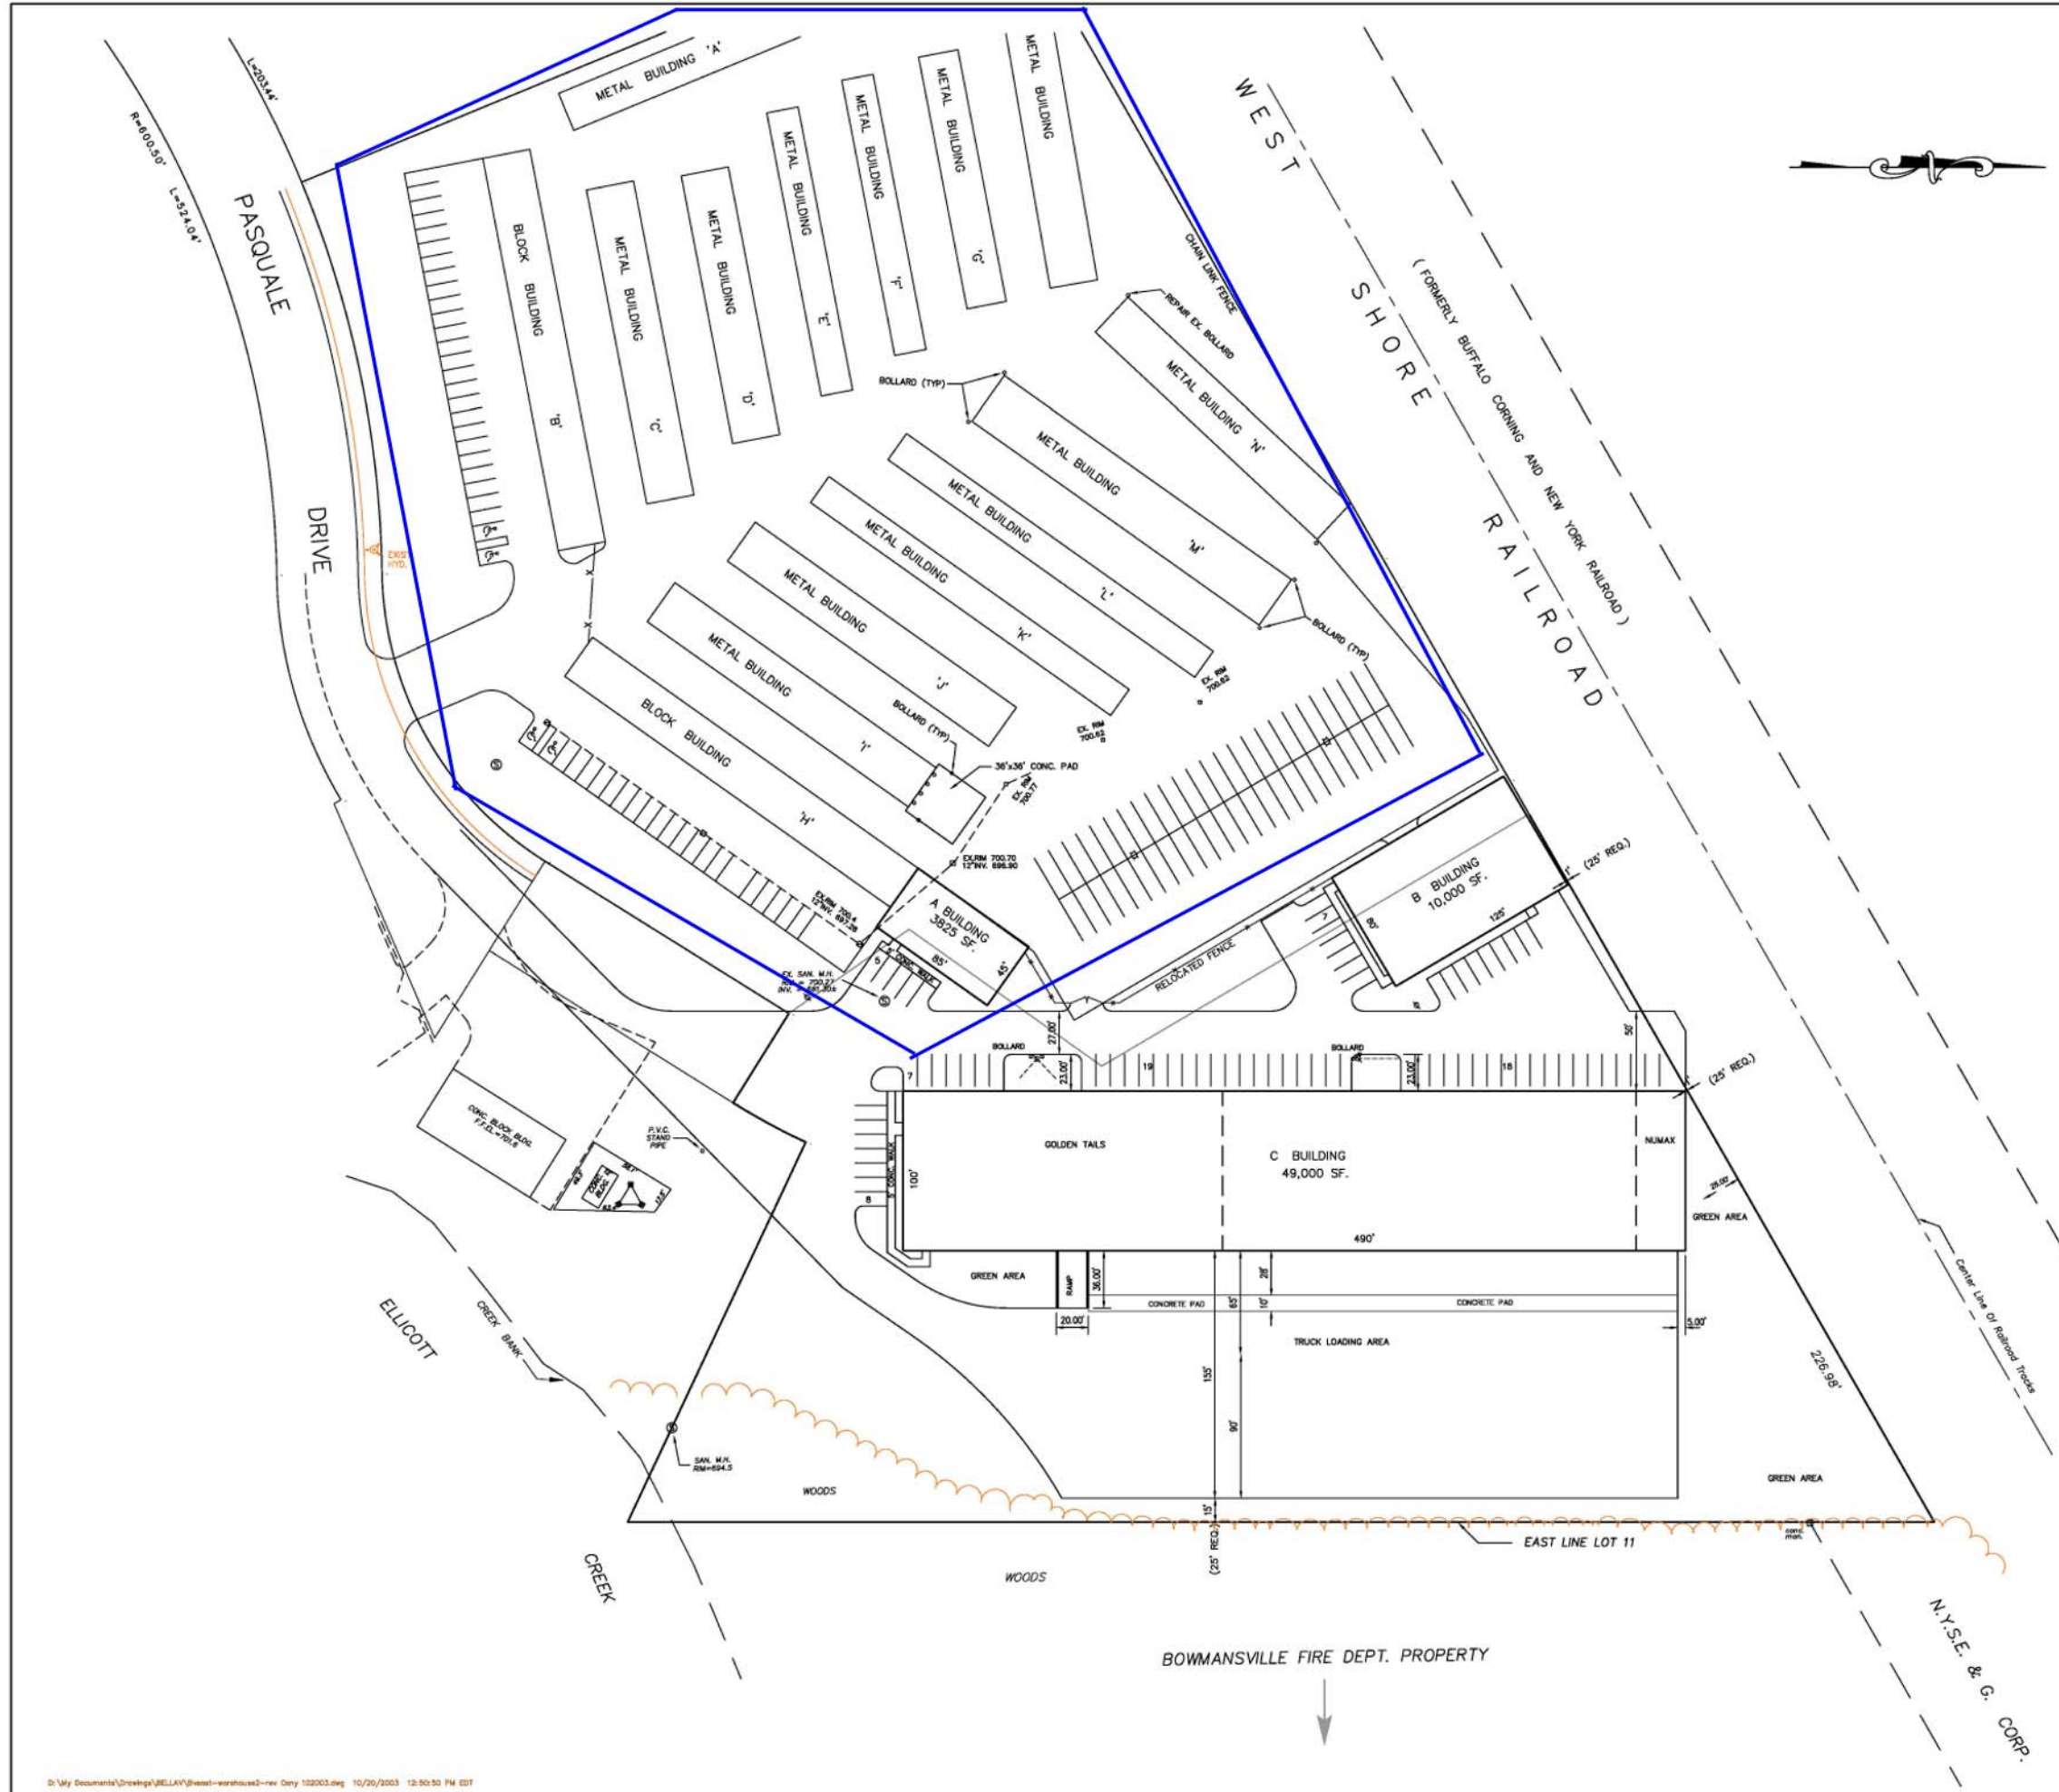


DATE:	REVISION
9-7-00	SANITARY SEWER
9-27-00	SANITARY SEWER, PAVEMENT, WATERLINE
2-01-01	SANITARY SEWER
12-30-02	PAVEMENT
6-12-03	SANITARY SEWER, GREASE INTERCEPTER
6-19-03	PAVEMENT, CONC. PADS, SIDEWALK
9-16-03	PAVEMENT, CONC. PADS, SIDEWALK, SANITARY SEWER

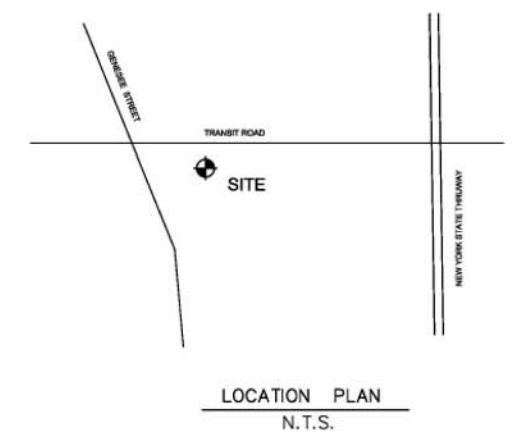

THE BELLA VISTA GROUP
716-684-9000
6495 TRANSIT ROAD
BOWMANVILLE NY, 14028

SITE PLAN

SCALE: 1" = 50'
DATE: 7-13-00
DRAWN BY: CH
REVISED:

6495 TRANSIT ROAD

LANCASTER, N.Y. DRAWING NUMBER 1 of 7

WILLIAM M. SZAMANSKI, P.E., L.S.
P.E. # 080512
L.S. # 049241